



PROPOSED ILEMBE ENTERPRISE

NOTES

TOTAL SITE AREA-	4977m ²
NUMBER OF CONTAINERS (PHASE 1)	30
TOTAL NUMBER OF CONTAINERS (PHASE 1 + PHASE 2)	51
AREA OF 47 CONTAINERS	695.6m ²
COVERAGE	14%
PERIMETER FENCE LENGTH-	339.6m
TOTAL PAVED AREA (CONTAINER UNITS)	2,364m ²
TOTAL PAVED AREA (LANDSCAPED PARK)	214m ²
TOTAL GRAVEL AREA-	160m ²

Consultant	Name & Surname	Reg. Number	Signature
ARCHITECT	LAMECK, D. GARONGA	7885	
STRUCTURAL ENGINEER			
MECHANICAL ENGINEER			
ELECTRICAL ENGINEER			

Revisions	
Date	By

THIS DRAWING IS THE PROPERTY OF LBM ARCHITECTS AND MAY NOT BE TRACED, PHOTOGRAPHED OR REPRODUCED NOR USED FOR ANY PURPOSE WHATSOEVER EXCEPT BY WRITTEN PERMISSION OF LBM.


Consultants
 Unit 25, Willowbrook Office Park
 Van Hoof Street, Ruimsig
 Johannesburg 1724
 Tel: 011 432 6640
 Cell: 075 175 9452
 Fax: 011 432 6641
 studio@lbmconsulting.co.za

Client

Project details
MANDENI YOUTH ENTERPRISE PARK

Drawing title
LANDSCAPING PLAN

Drawn by M.B	Checked by L.D.G	Date 29 APRIL 2019
Scale 1 : 500	Paper Size A1	Sheet No. P- 02 A
Drawing number ISI20021		

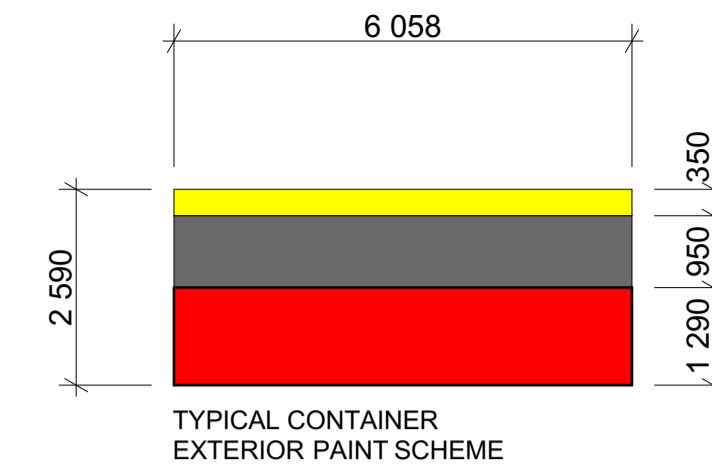

TYPICAL CONTAINER ELEVATION
SCALE 1:100



SITE PLAN
SCALE 1:500

Consultant	Name & Surname	Reg. Number	Signature
ARCHITECT	LAMECK, D. GARONGA	7885	
STRUCTURAL ENGINEER			
MECHANICAL ENGINEER			
ELECTRICAL ENGINEER			

Revisions	
Date	By

THIS DRAWING IS THE PROPERTY OF LBM ARCHITECTS AND MAY NOT BE TRACED, PHOTOGRAPHED OR REPRODUCED NOR USED FOR ANY PURPOSE WHATSOEVER EXCEPT BY WRITTEN PERMISSION OF LBM.

Consultants
 Unit 25, Willowbrook Office Park
 Van Hoof Street, Ruimsig
 Johannesburg 1724
 Tel: 011 432 6640
 Cell: 075 175 9452
 Fax: 011 432 6641
 studio@lrmconsulting.co.za

Client

Project details
MANDENI YOUTH ENTERPRISE PARK

Drawing title
SITE SECTION

Drawn by M.B	Checked by L.D.G	Date 29 APRIL 2019
Scale 1 : 500	Paper Size A1	Sheet No. P-
Drawing number ISI200/21		