




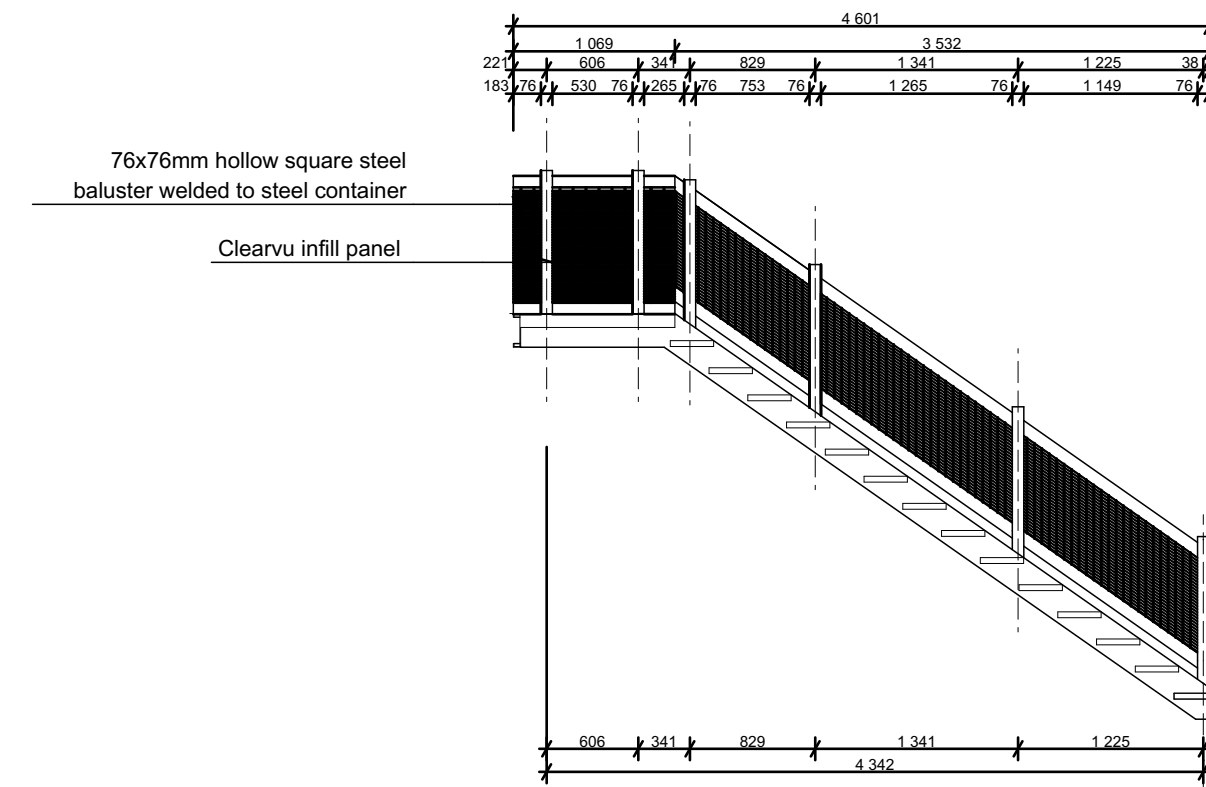
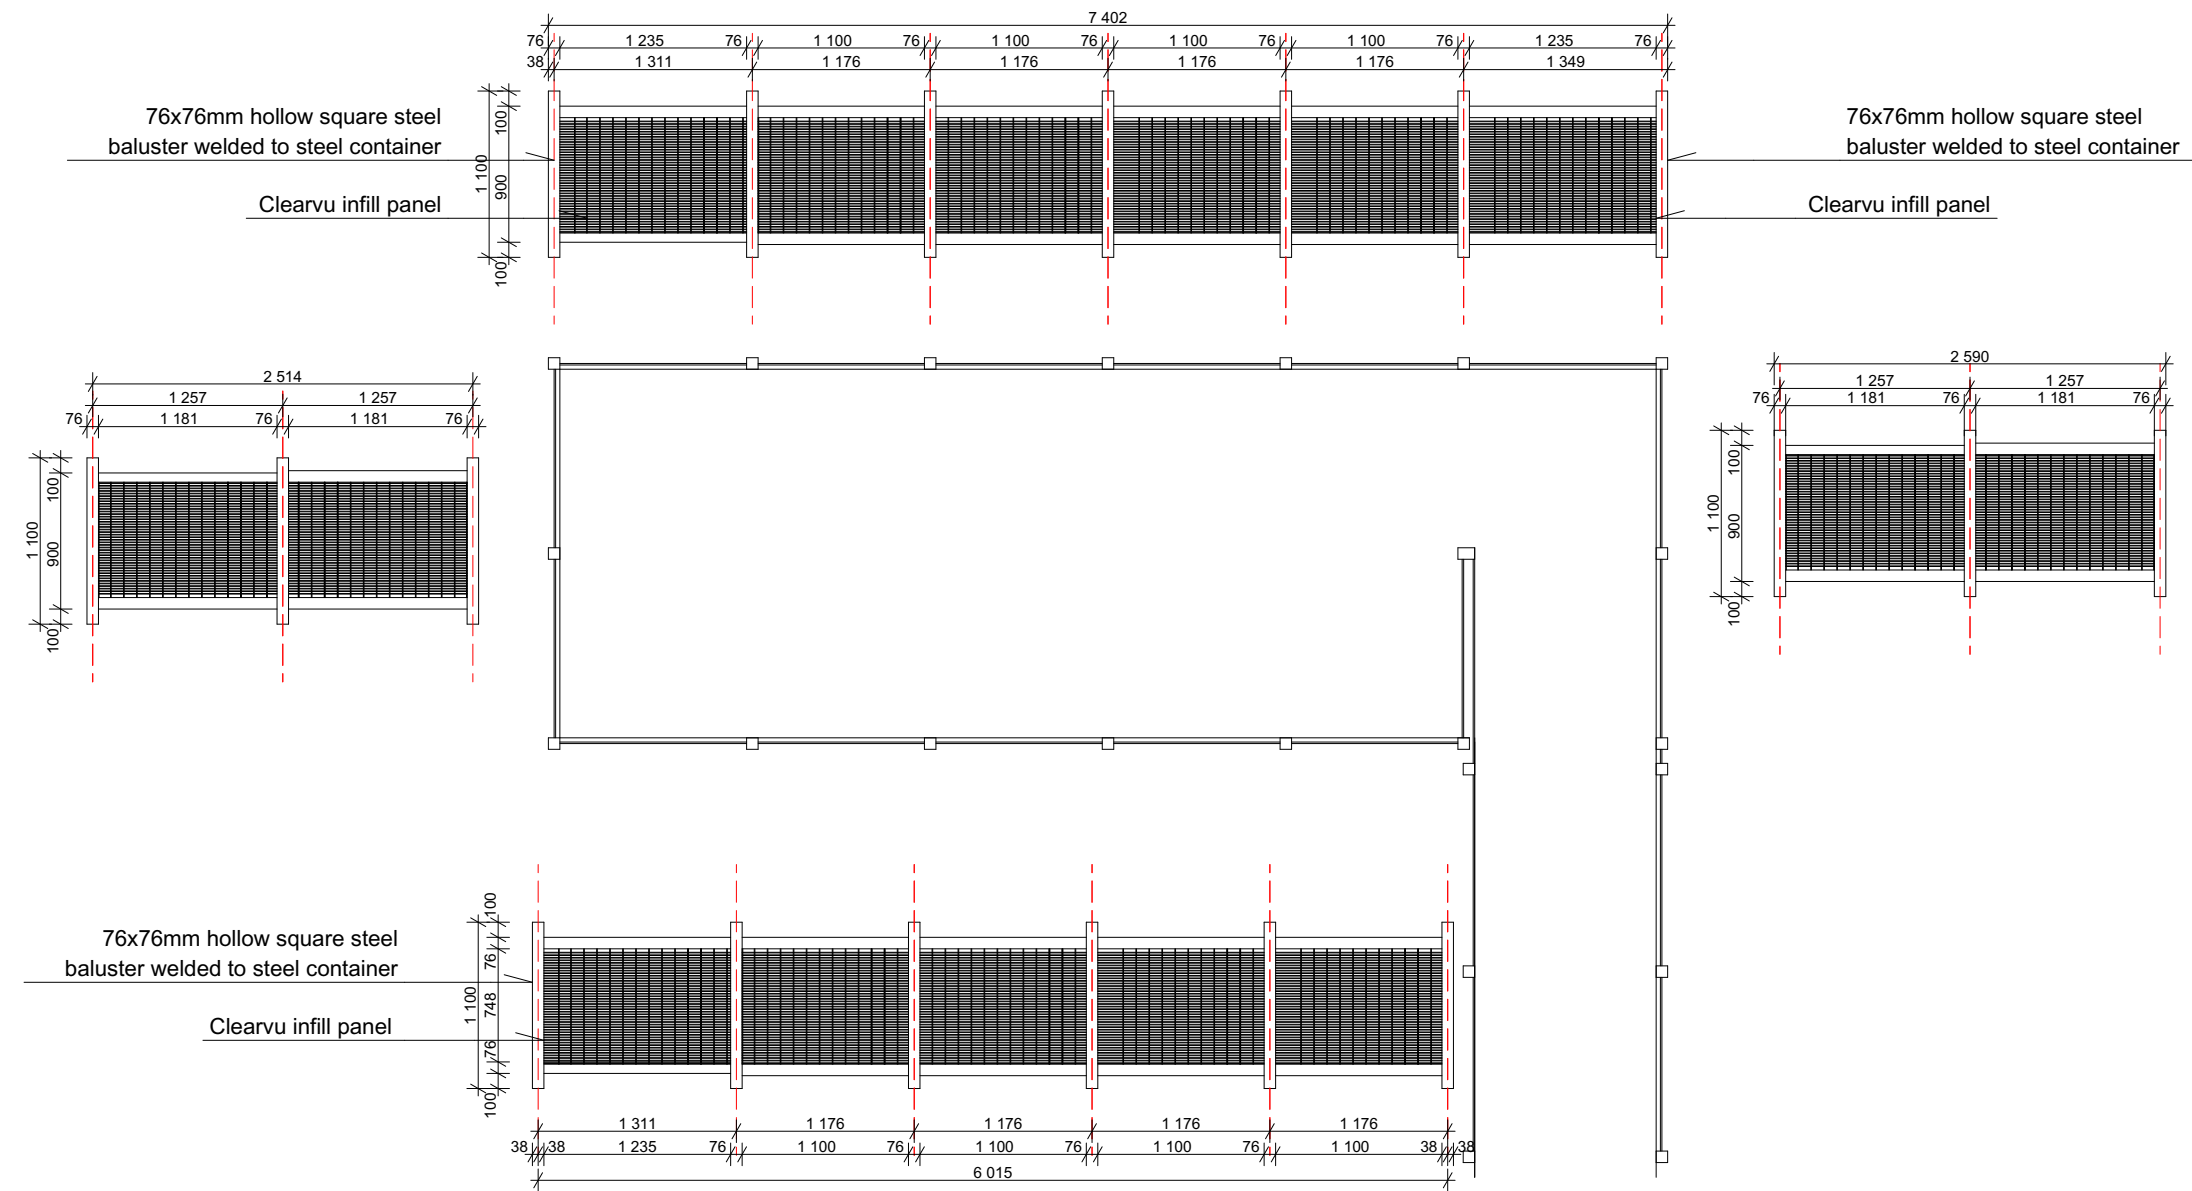


OUTDOOR GYM FURNITURE			
Description	QTY	Details	Picture
Park benches	2	6 seater hardwood park benches	
outdoor gym equipment	2	Double-position-parallel-bars outdoor gym	
outdoor gym equipment	2	Two-person-lumbodorsal-region-massager	
outdoor gym equipment	2	abdominal-muscle-Shelf	
outdoor gym equipment	2	2-Person-sitting-and-pulling-exerciser	



**BALUSTRADE DETAILS
SCALE 1:50**



**BALUSTRADE DETAILS
SCALE 1:50**

Revisions

Date	Rev.	Description	By

THIS DRAWING IS COPYRIGHT AND IS TO BE RETURNED ON COMPLETION OF THE CONTRACT. ALL DIMENSIONS TO BE CHECKED BY THE CONTRACTOR ON SITE. FIGURED DIMENSIONS TO BE TAKEN IN PREFERENCE TO SCALING THE DRAWING. ANY DISCREPANCIES OR VARIATION REQUIREMENTS NOTICED ON SITE TO BE REPORTED TO THE PROJECT MANAGERS./ ARCHITECT

Consultants



Unit 25, Willowbrook Office Park
Van Hoof Street, Ruimsig
Johannesburg 1724
Tel: 011 432 6640
Cell: 076 175 9452
Fax: 011 432 6641
studio@lbcconsulting.co.za

Client

Project details

Drawing title

Drawn by	Checked by	Date
Scale	Paper Size	Sheet No.
Drawing number		